


Parking Numbers	
Discount Food Store Spaces	= 99
SHDC Spaces (Reserved)	= 12
Mini Bus Spaces	= 4
Taxi	= 4
Recycling	= 2
<b>UGF Total</b>	<b>= 121</b>

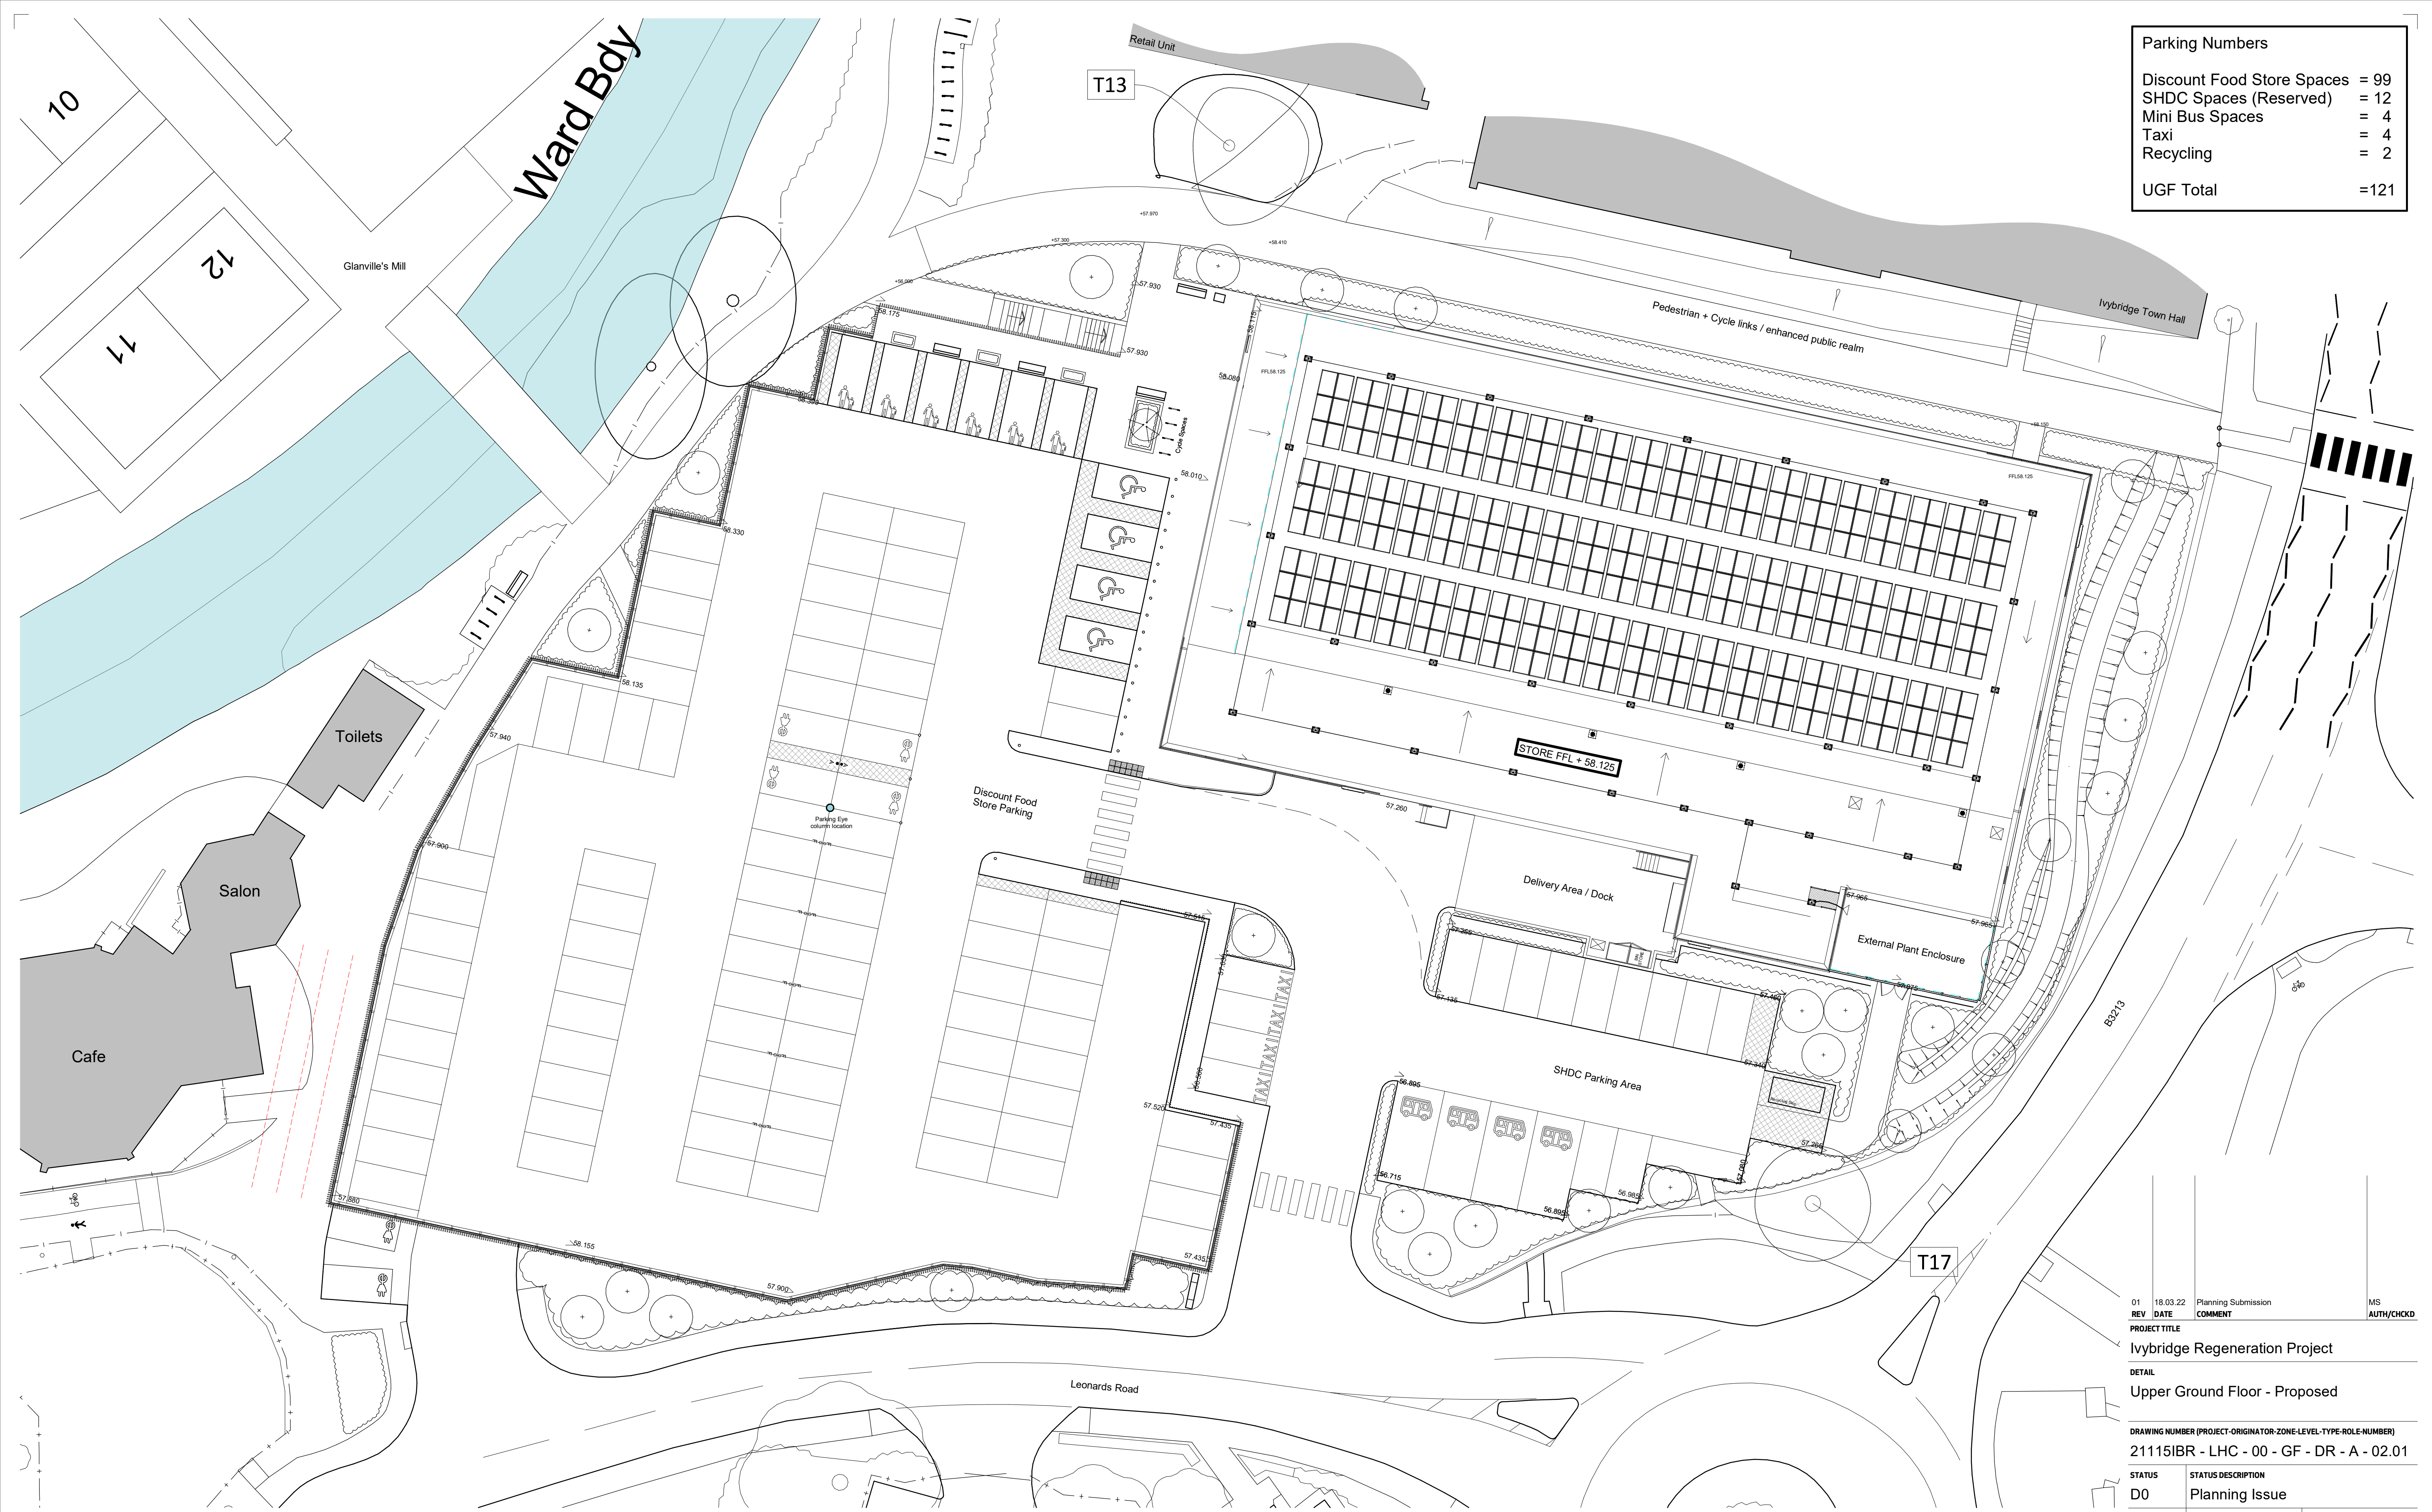

REV	DATE	COMMENT	MS AUTH/CHKD
01	18.03.22	Planning Submission	MS

PROJECT TITLE  
Ivybridge Regeneration Project

DETAIL  
Upper Ground Floor - Proposed

DRAWING NUMBER (PROJECT-ORIGINATOR-ZONE-LEVEL-TYPE-ROLE-NUMBER)  
21115IBR - LHC - 00 - GF - DR - A - 02.01


STATUS	STATUS DESCRIPTION
D0	Planning Issue

REVISION	DATE	SCALE	LHC PROJECT NUMBER
01	February 2022	1 : 200@A1	21115

CONTRACTORS MUST CHECK ALL DIMENSIONS ON SITE. ONLY FIGURED DIMENSIONS ARE TO BE WORKED FROM. DISCREPANCIES MUST BE REPORTED TO THE ARCHITECT BEFORE PROCEEDING IN THIS DRAWING IS COPYRIGHT



VISUAL SCALE 1:200 @ A1

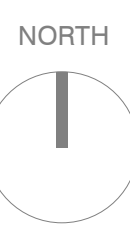

**lhc design**

EXETER  
01302 444334  
 PLYMOUTH  
01752 669368  
 ST AUSTELL  
01892 955233  
 lhc.net