


Parking Numbers	
SHDC Spaces	= 103
SHDC Disabled Spaces	= 5
SHDC EV Spaces	= 3
Drop down / Pick Up	= 1
Taxi	= 1
LGF Total	= 113

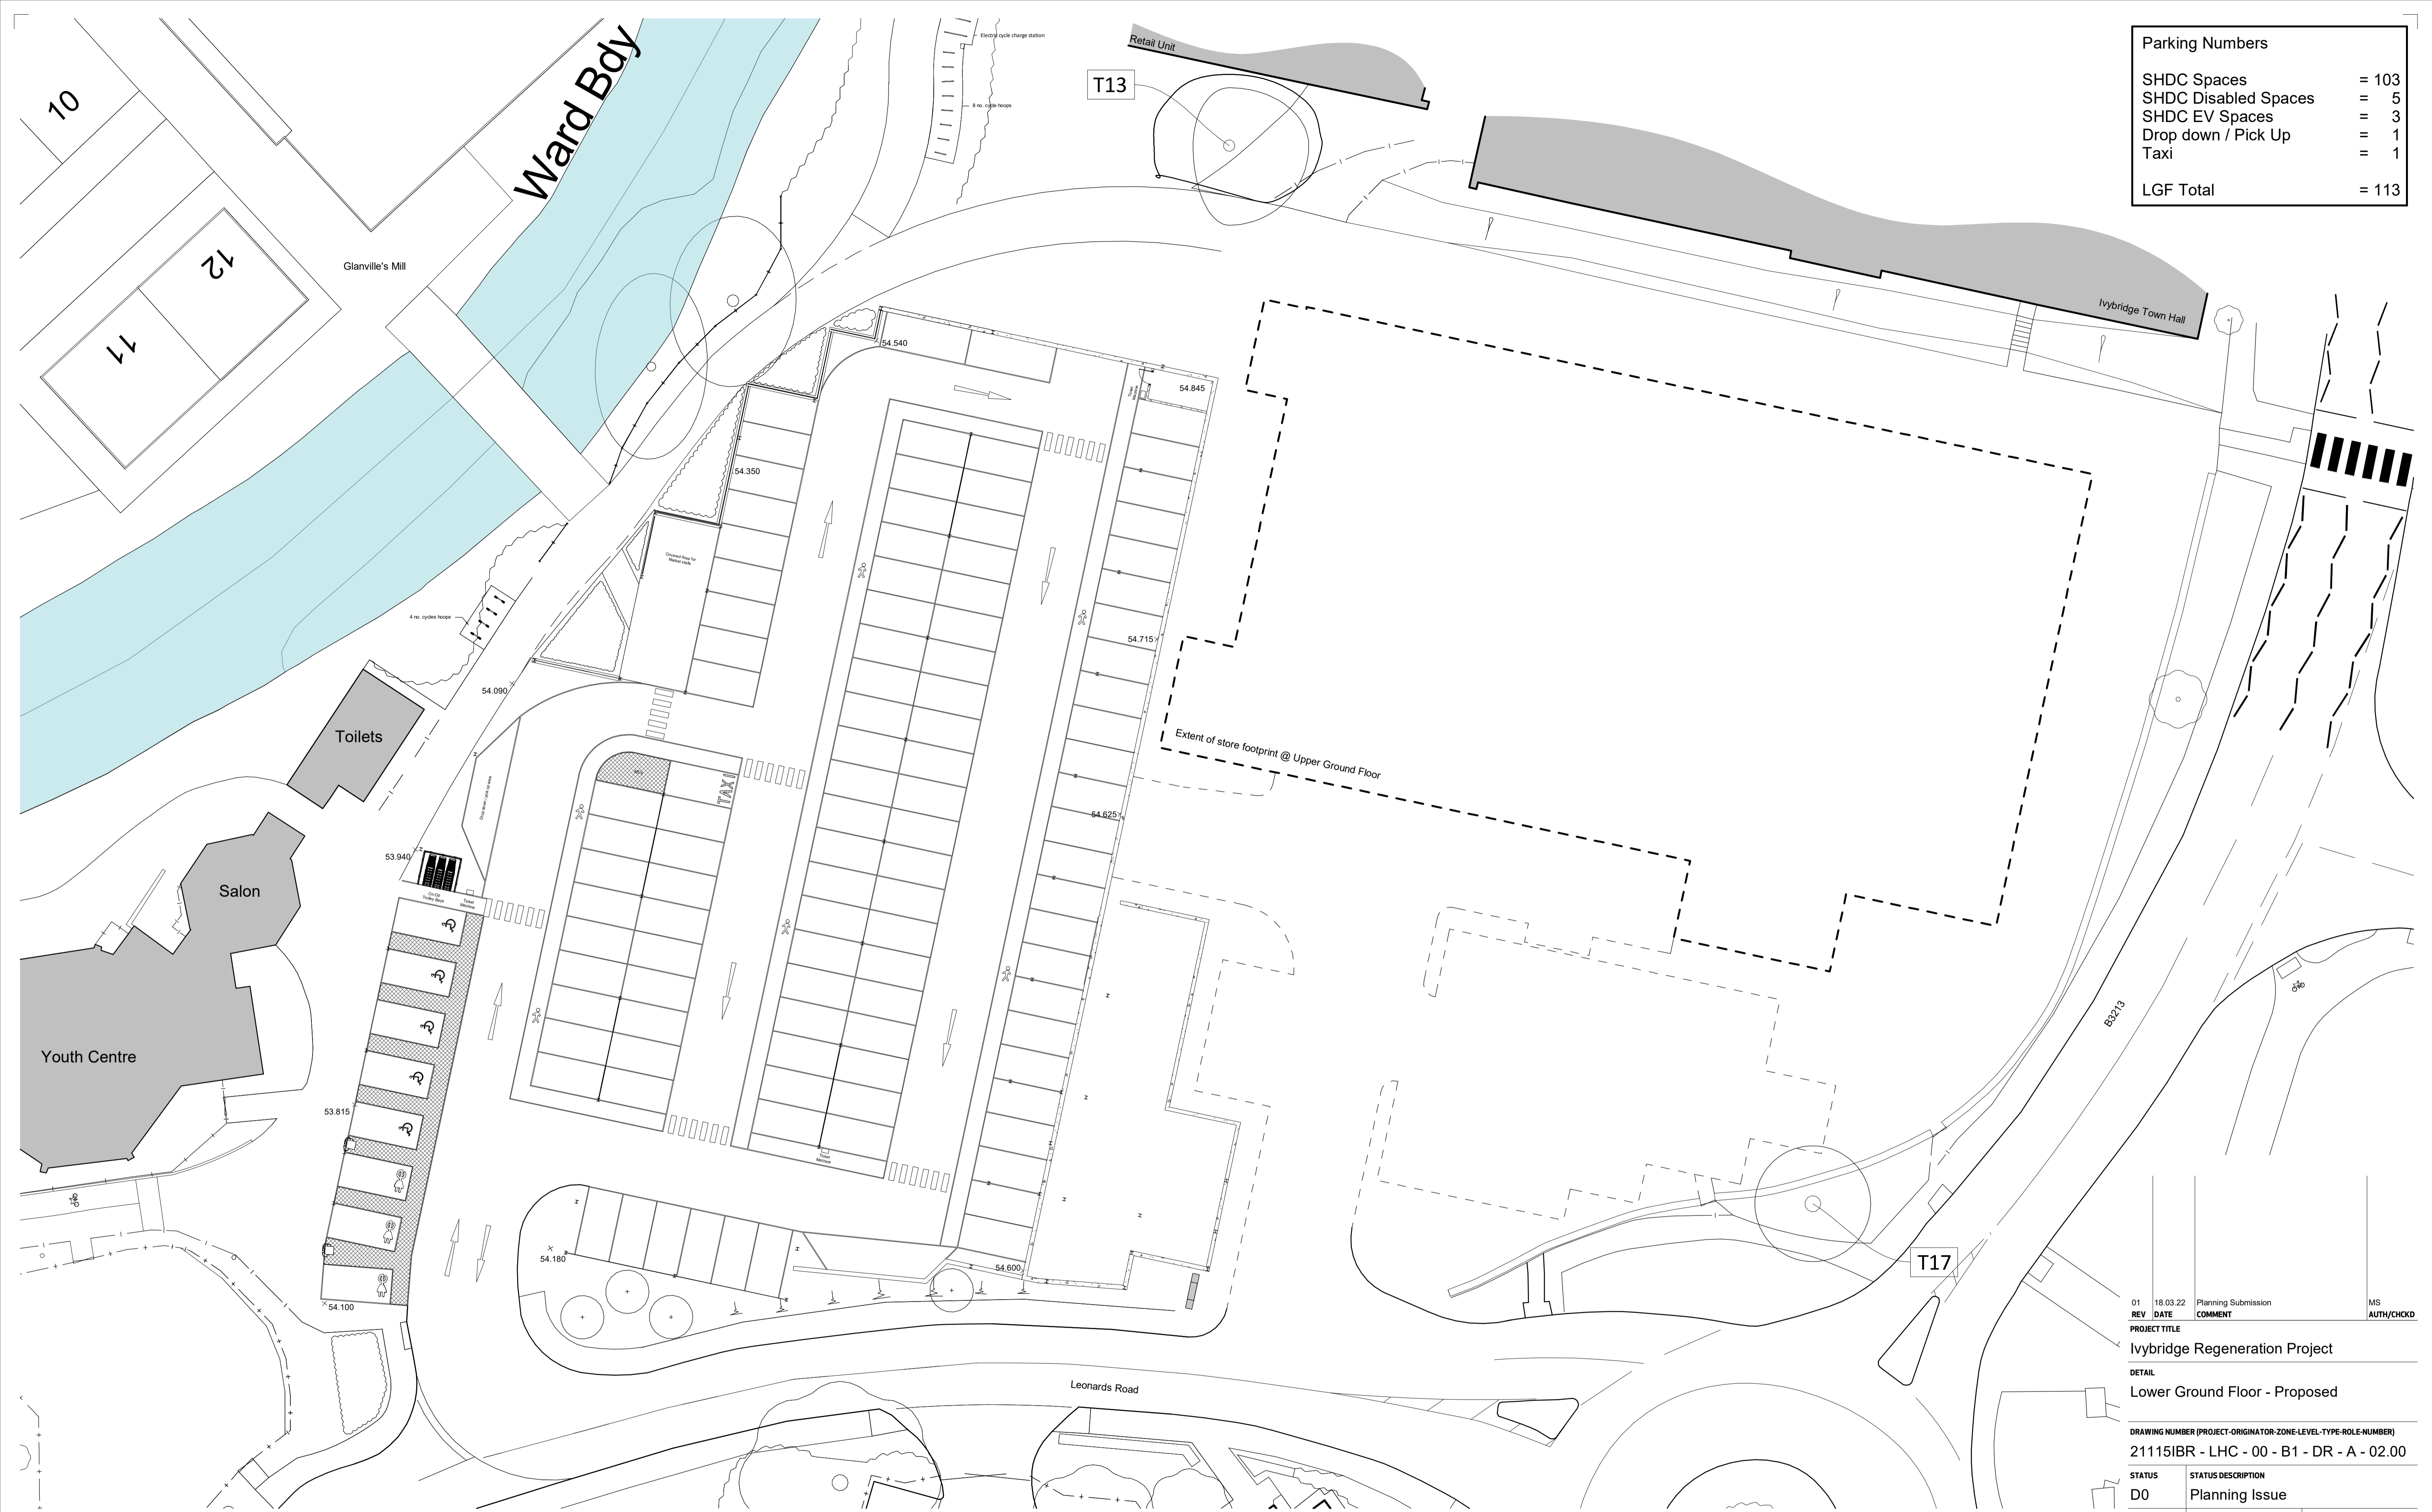

REV	DATE	COMMENT	MS AUTH/CHKD
01	18.03.22	Planning Submission	MS

PROJECT TITLE
Ivybridge Regeneration Project


DETAIL
Lower Ground Floor - Proposed

DRAWING NUMBER (PROJECT-ORIGINATOR-ZONE-LEVEL-TYPE-ROLE-NUMBER)
21115IBR - LHC - 00 - B1 - DR - A - 02.00


STATUS
D0 Planning Issue

REVISION	DATE	SCALE
01	February 2022	1 : 200@A1

LHC PROJECT NUMBER
21115

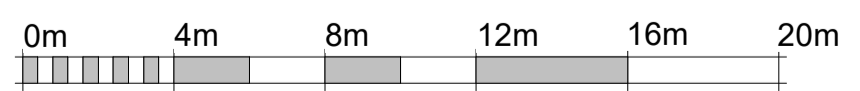

VISUAL SCALE 1:200 @ A1

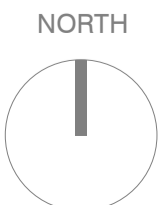

EXETER
0120 444334
 PLYMOUTH
01752 669368
 ST AUSTELL
01892 955233
lhc design
 lhc.net

CONTRACTORS MUST CHECK ALL DIMENSIONS ON SITE. ONLY FIGURED DIMENSIONS ARE TO BE WORKED FROM. DISCREPANCIES MUST BE REPORTED TO THE ARCHITECT BEFORE PROCEEDING @ THIS DRAWING IS COPYRIGHT